

Plans


پلان ها



MAKOO HOTEL

 **ALESH SAZEH**
TEL : 22558556 - 22573660 - 22582954


Soheil Shirazi
ARCHITECT

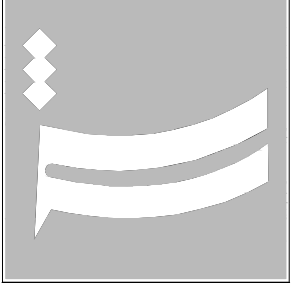

SOHEIL SHIRAZI

TEL : 22 55 85 56-22573660-22582954
TELEFAX : 22 561586
P.O. BOX : 19395 - 1467

PROJECT NAME :

Makoo

DRAWING NAME :


DESIGN MANAGER : S.SHIRAZI

DESIGNED BY : ARCHITCTURAL DEPARTMENT

COVER PAGE NUMBER :

۹۶/م ۱


- FOR INFORMATION
- FOR APPROVAL
- FOR TENDER
- FOR CONSTRUCTION

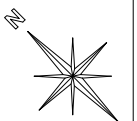

UNIT : METRIC
SCALE : 1/200 DATE 1396/06/07

PROJ	TIP	SUB	NUM	REV
P-	A	1	001	A


CAD FILE :	UNIT
P- A 1 001 A	A3

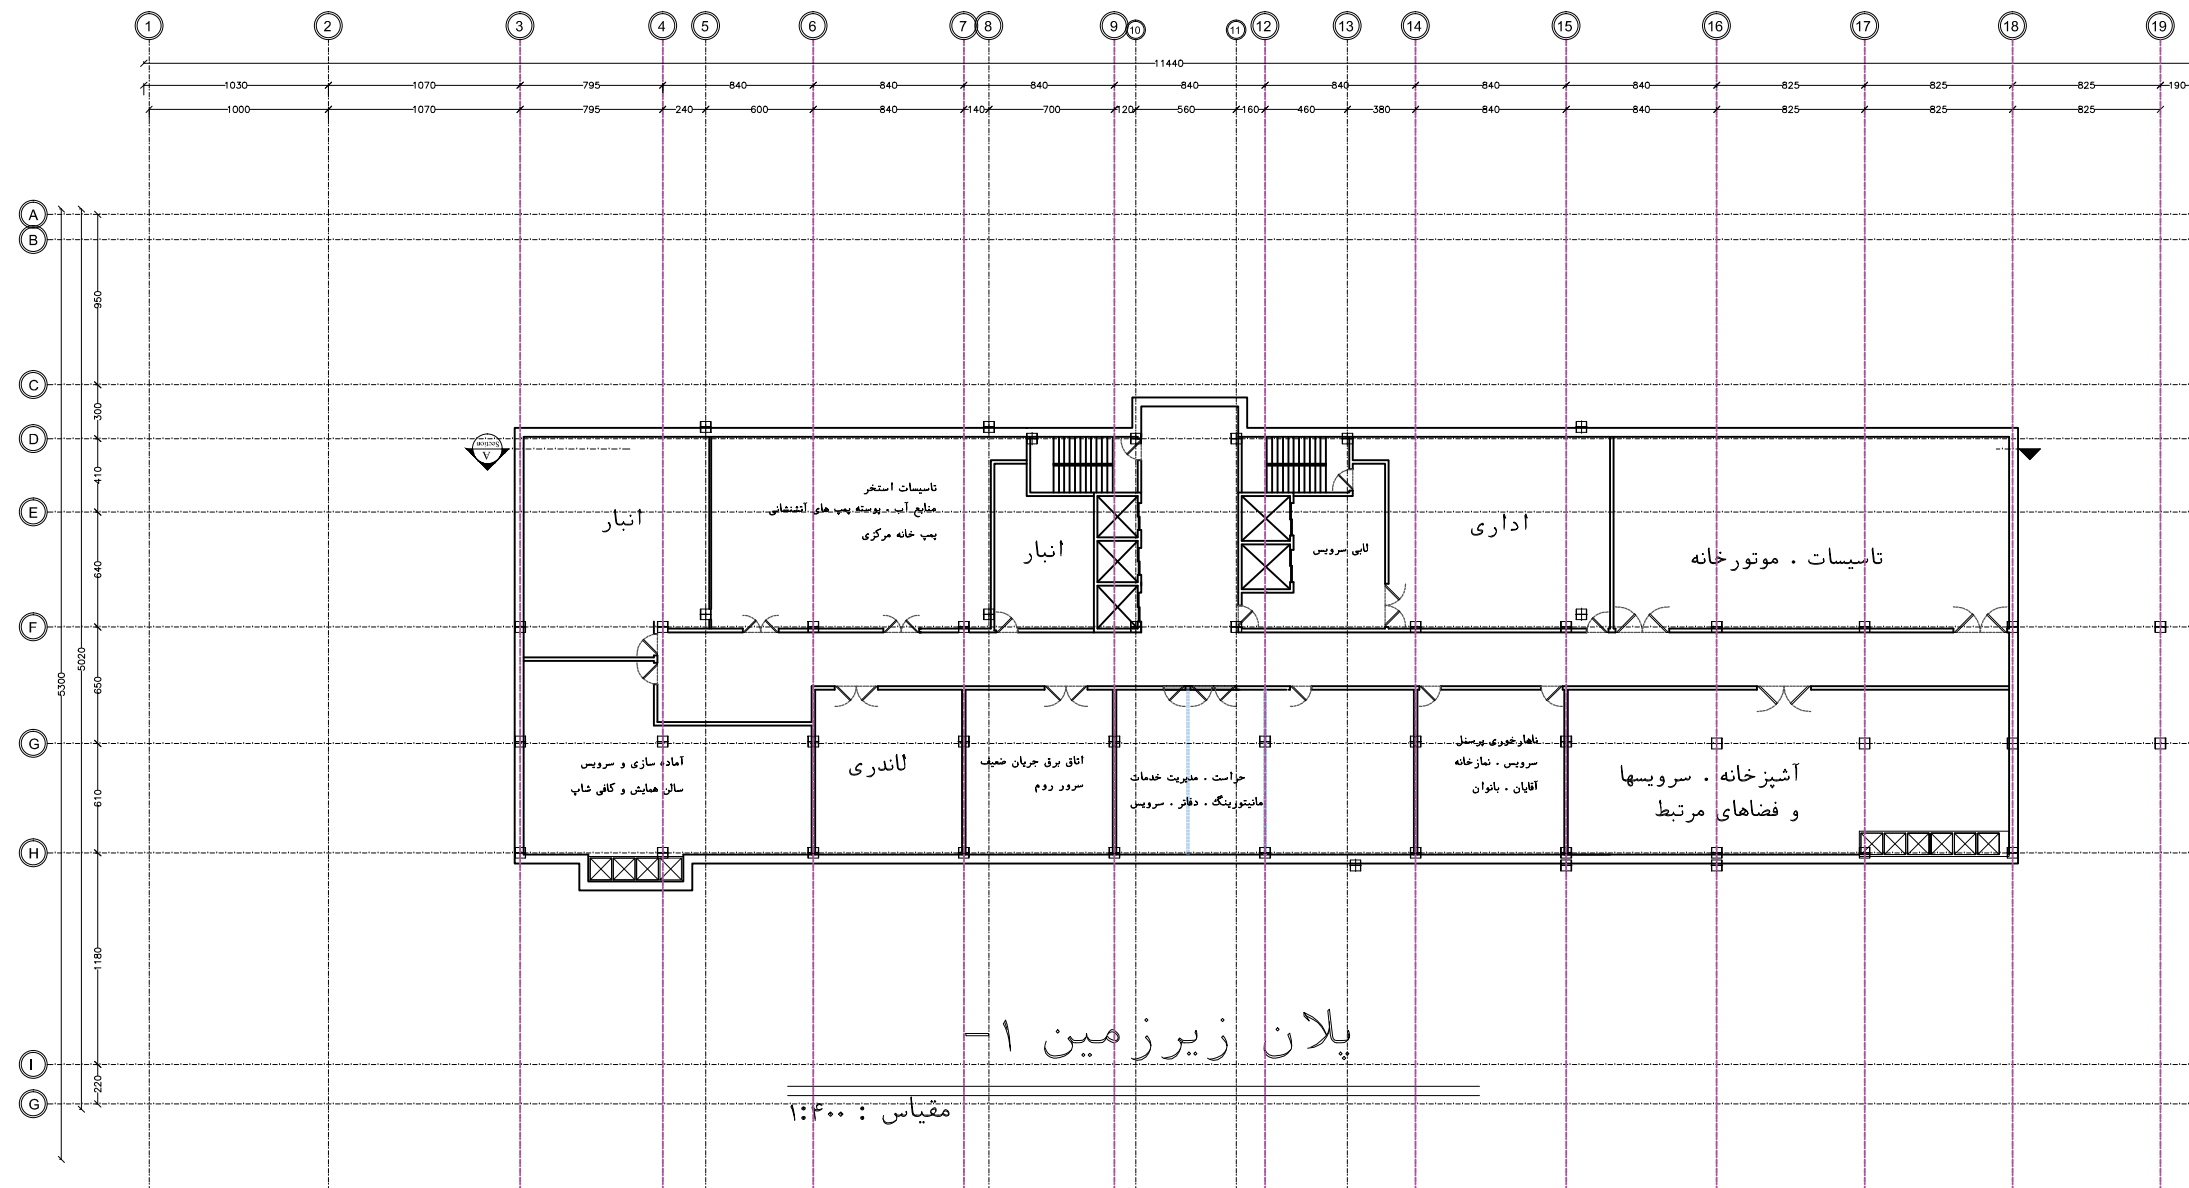

پلان زیر زمین ۱ -

مقیاس : ۱:۴۰۰

A1+ 01

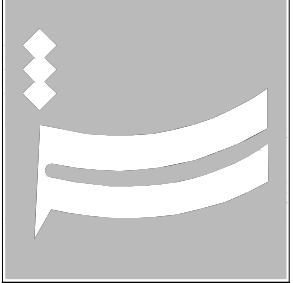

SOHEIL SHIRAZI

TEL : 22 55 85 56-22573660-22582954
TELEFAX : 22 561586
P.O. BOX : 19395 - 1467

PROJECT NAME :

Makoo

DRAWING NAME :

DESIGN MANAGER : M.J.SHIRAZI

DESIGNED BY :
ARCHITECTURAL DEPARTMENT

COVER PAGE NUMBER :

۹۶/م ۱


- FOR INFORMATION
- FOR APPROVAL
- FOR TENDER
- FOR CONSTRUCTION

UNIT : METRIC

SCALE : 1/200 | DATE 1396/06/07

PROJ	TIP	SUB	NUM	REV
P-	A	1	002	A

CAD FILE : P- A 1 002 A A3

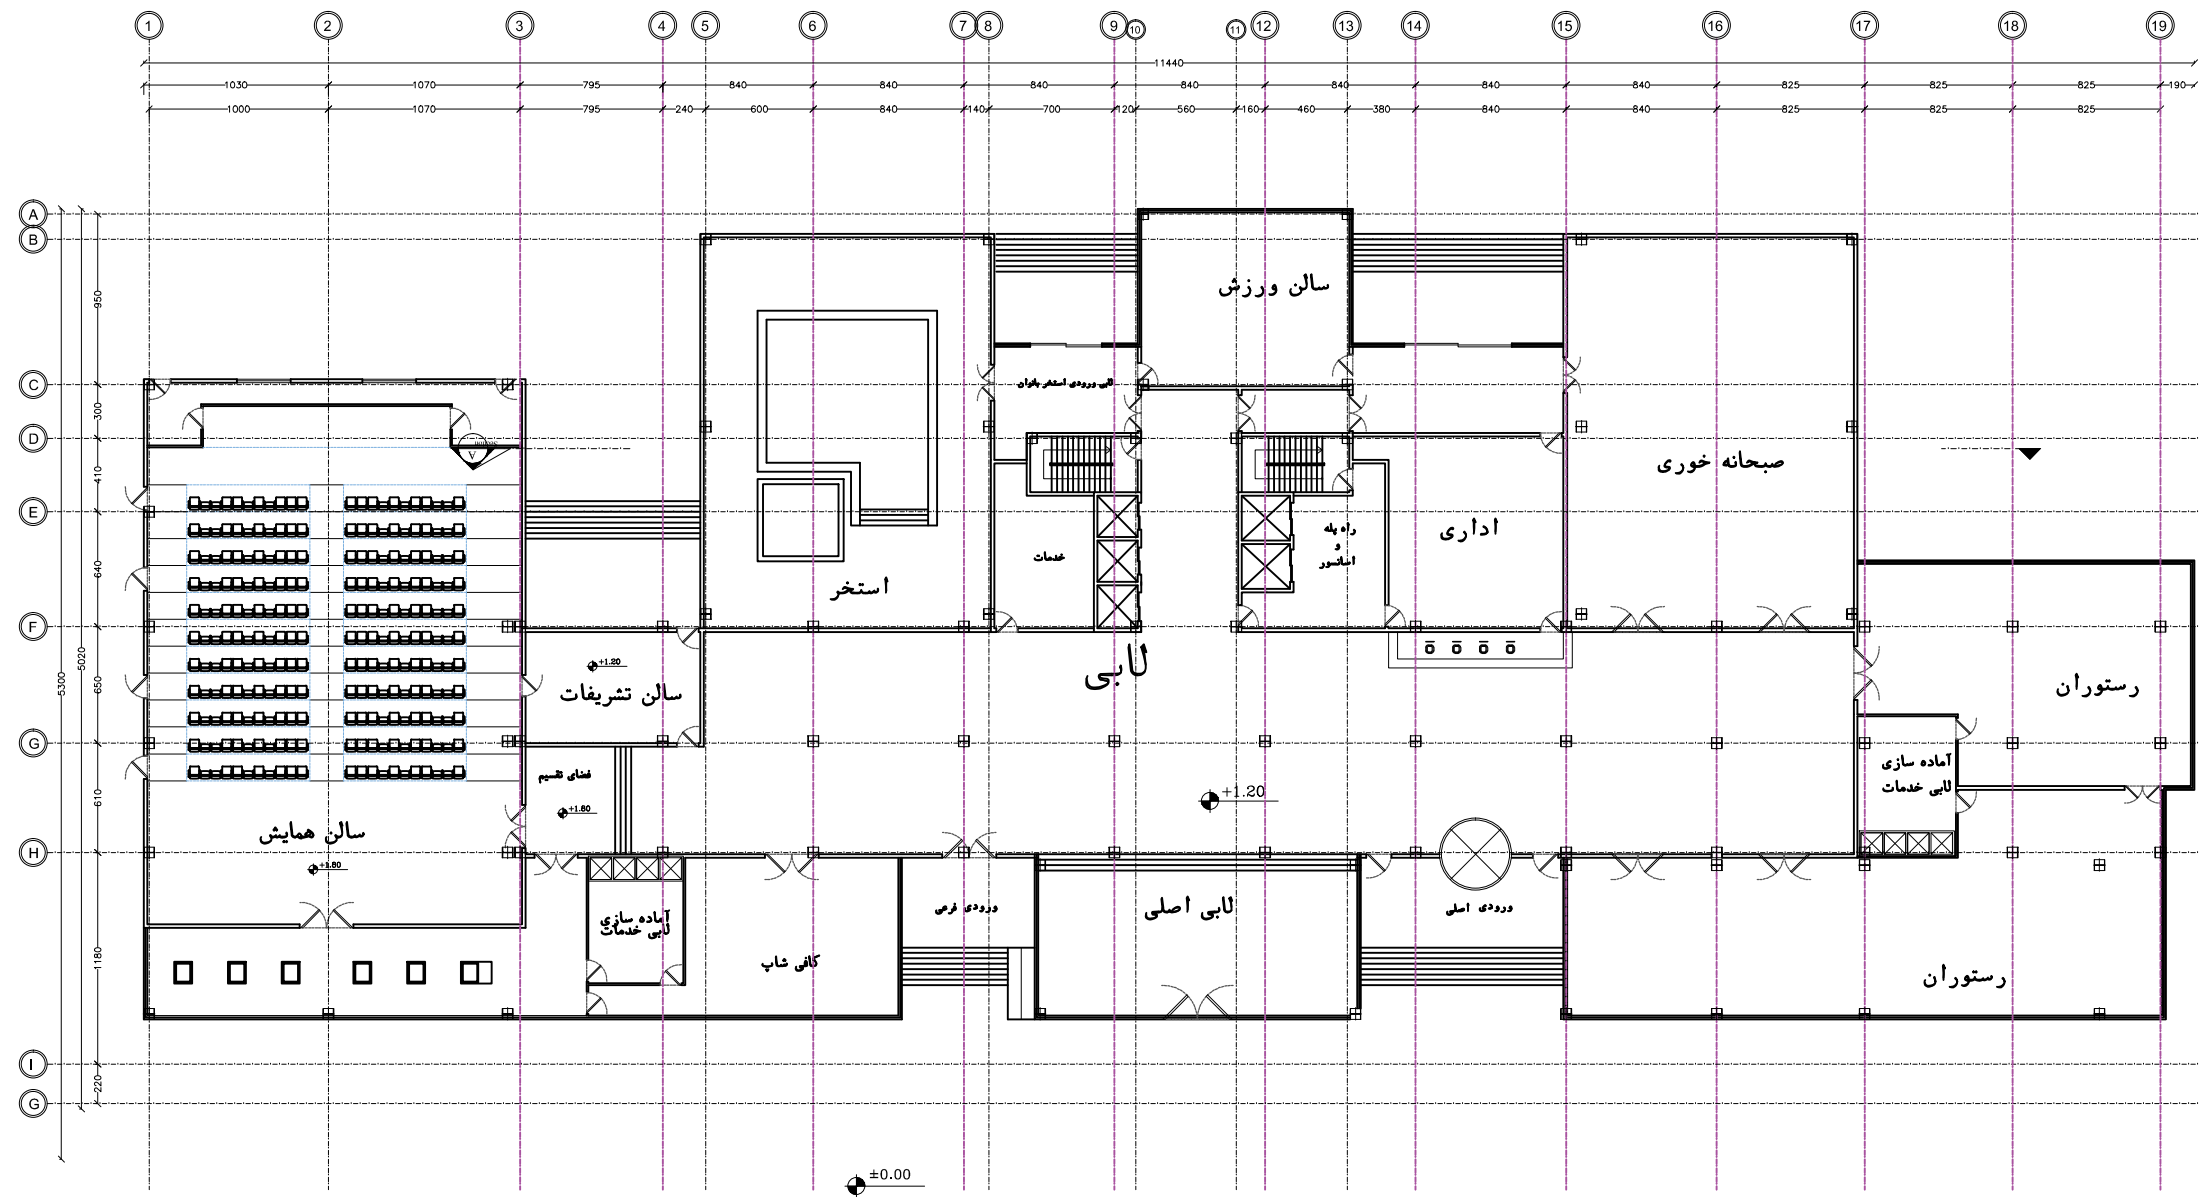

پلان طبقه همکف

مقیاس : ۱:۴۰۰

A1+ 01



SOHEIL SHIRAZI

TEL : 22 55 85 56-22573660-22582954
TELEFAX : 22 561586
P.O. BOX : 19395 - 1467

PROJECT NAME :

Makoo

DRAWING NAME :

DESIGN MANAGER : M.J.SHIRAZI

DESIGNED BY :
ARCHITCTURAL DEPARTMENT

COVER PAGE NUMBER :

۹۶/م۱


- FOR INFORMATION
- FOR APPROVAL
- FOR TENDER
- FOR CONSTRUCTION

UNIT : METRIC

SCALE : 1/200 DATE 1396/06/07

PROJ	TIP	SUB	NUM	REV
P-	A	1	003	A

CAD FILE : P- A 1 003 A A3

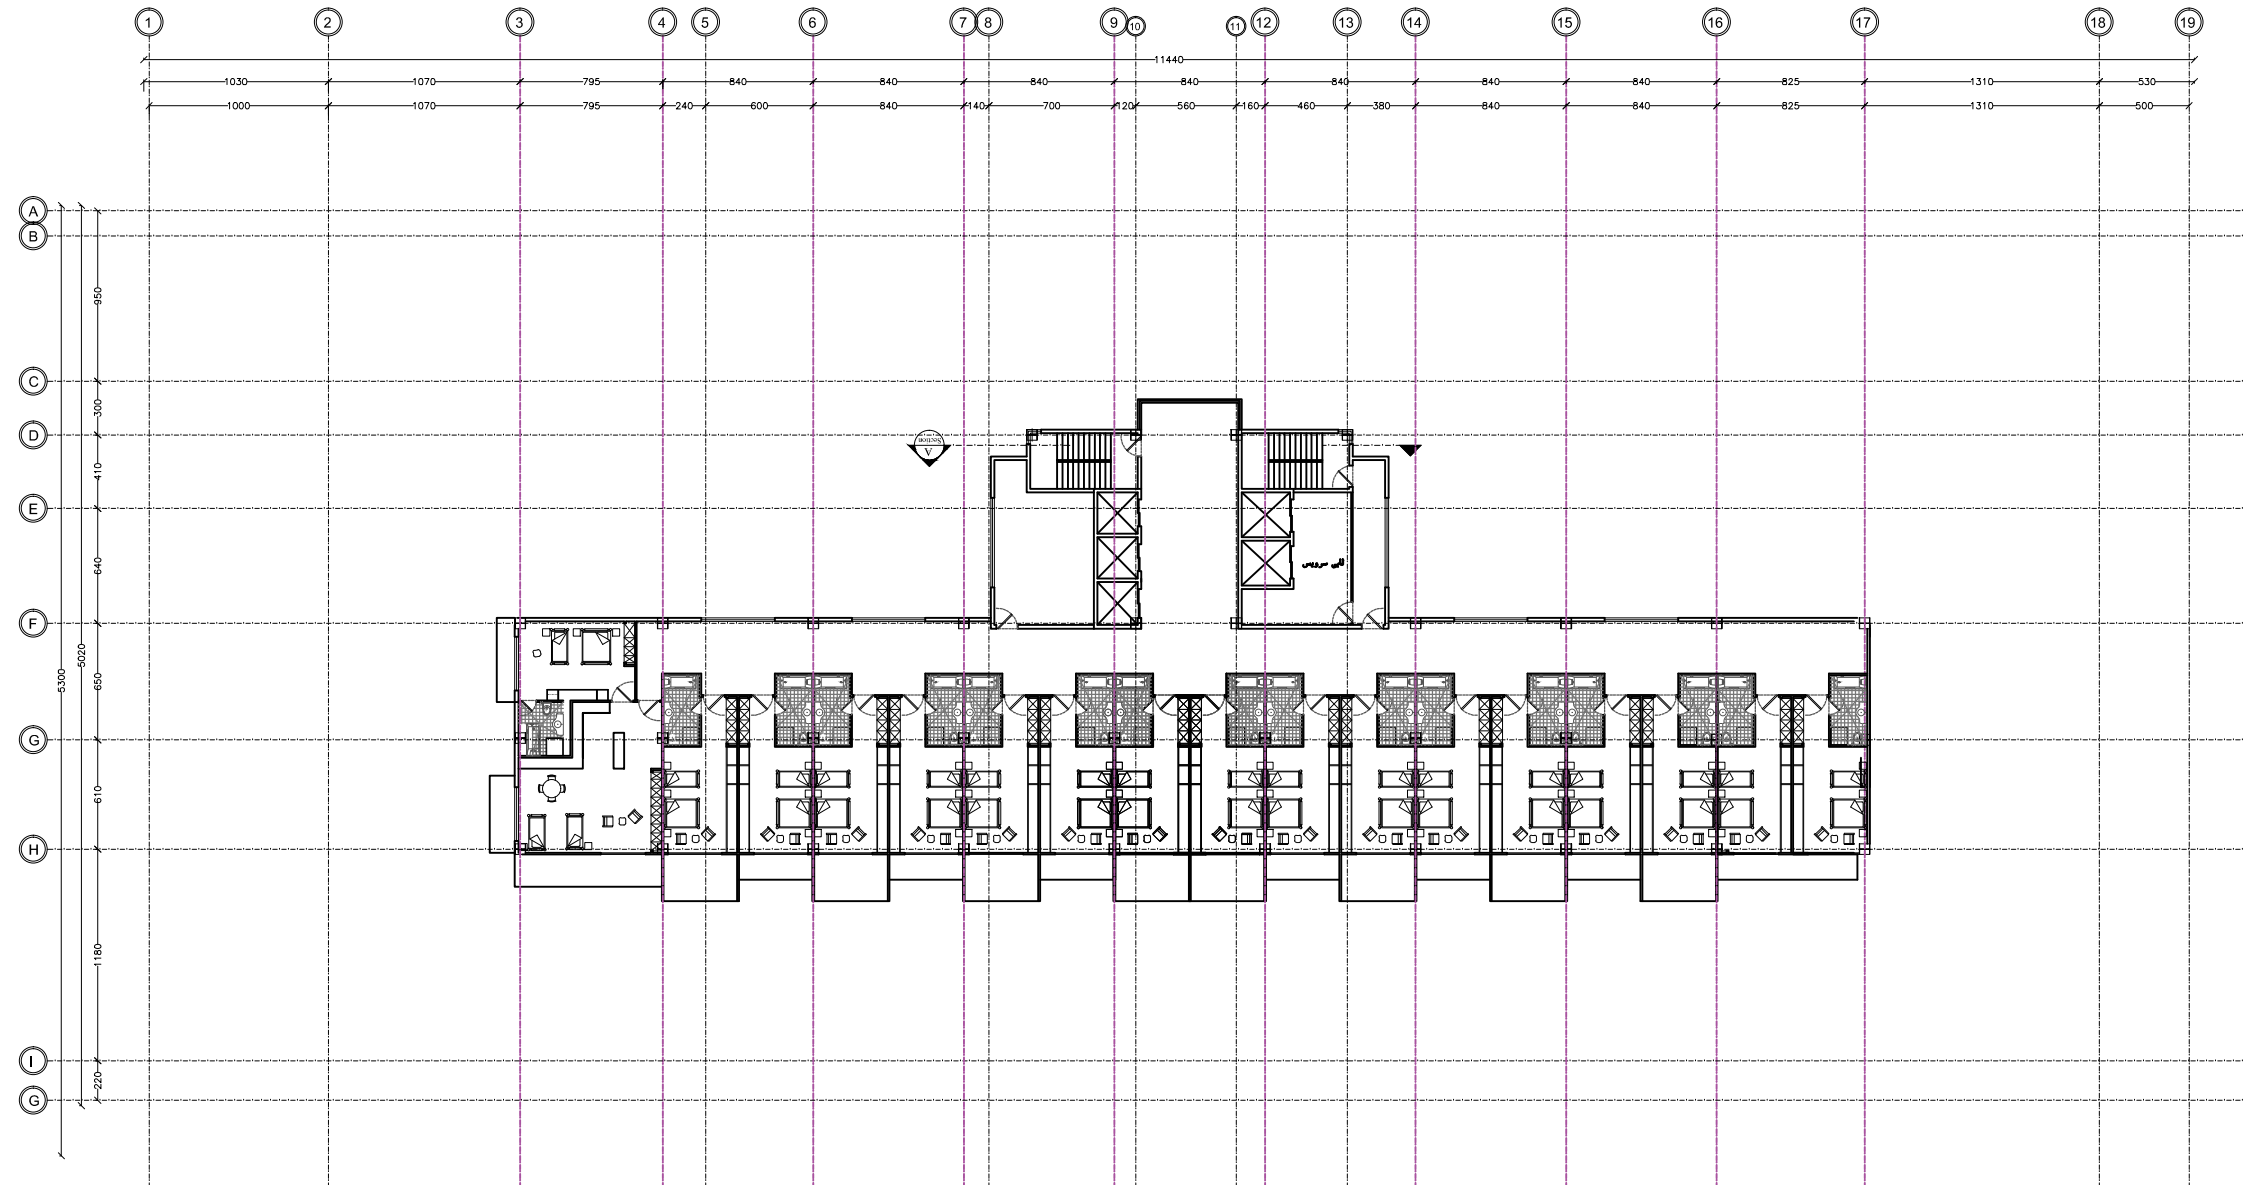

پلان تپ طبقات

مقیاس : ۱:۴۰۰

A1+ 01